


**Notes:**

Tree are generally as shown in 2004 survey  
Some have been removed and some planted,  
these will be noted on next full survey.

Football pitches - The junior pitch is shown in  
in it's most Westerly position  
The senior pitch is shown in it's last surveyed  
position. Again this is not fixed.

Drawn By AK	Checked By JS	Date 10/05/10	Scale 1:1000
C&C VHM Sheppey Project Field Layout		AKS	
		CC1005-001	Revision A Sheet 1/1

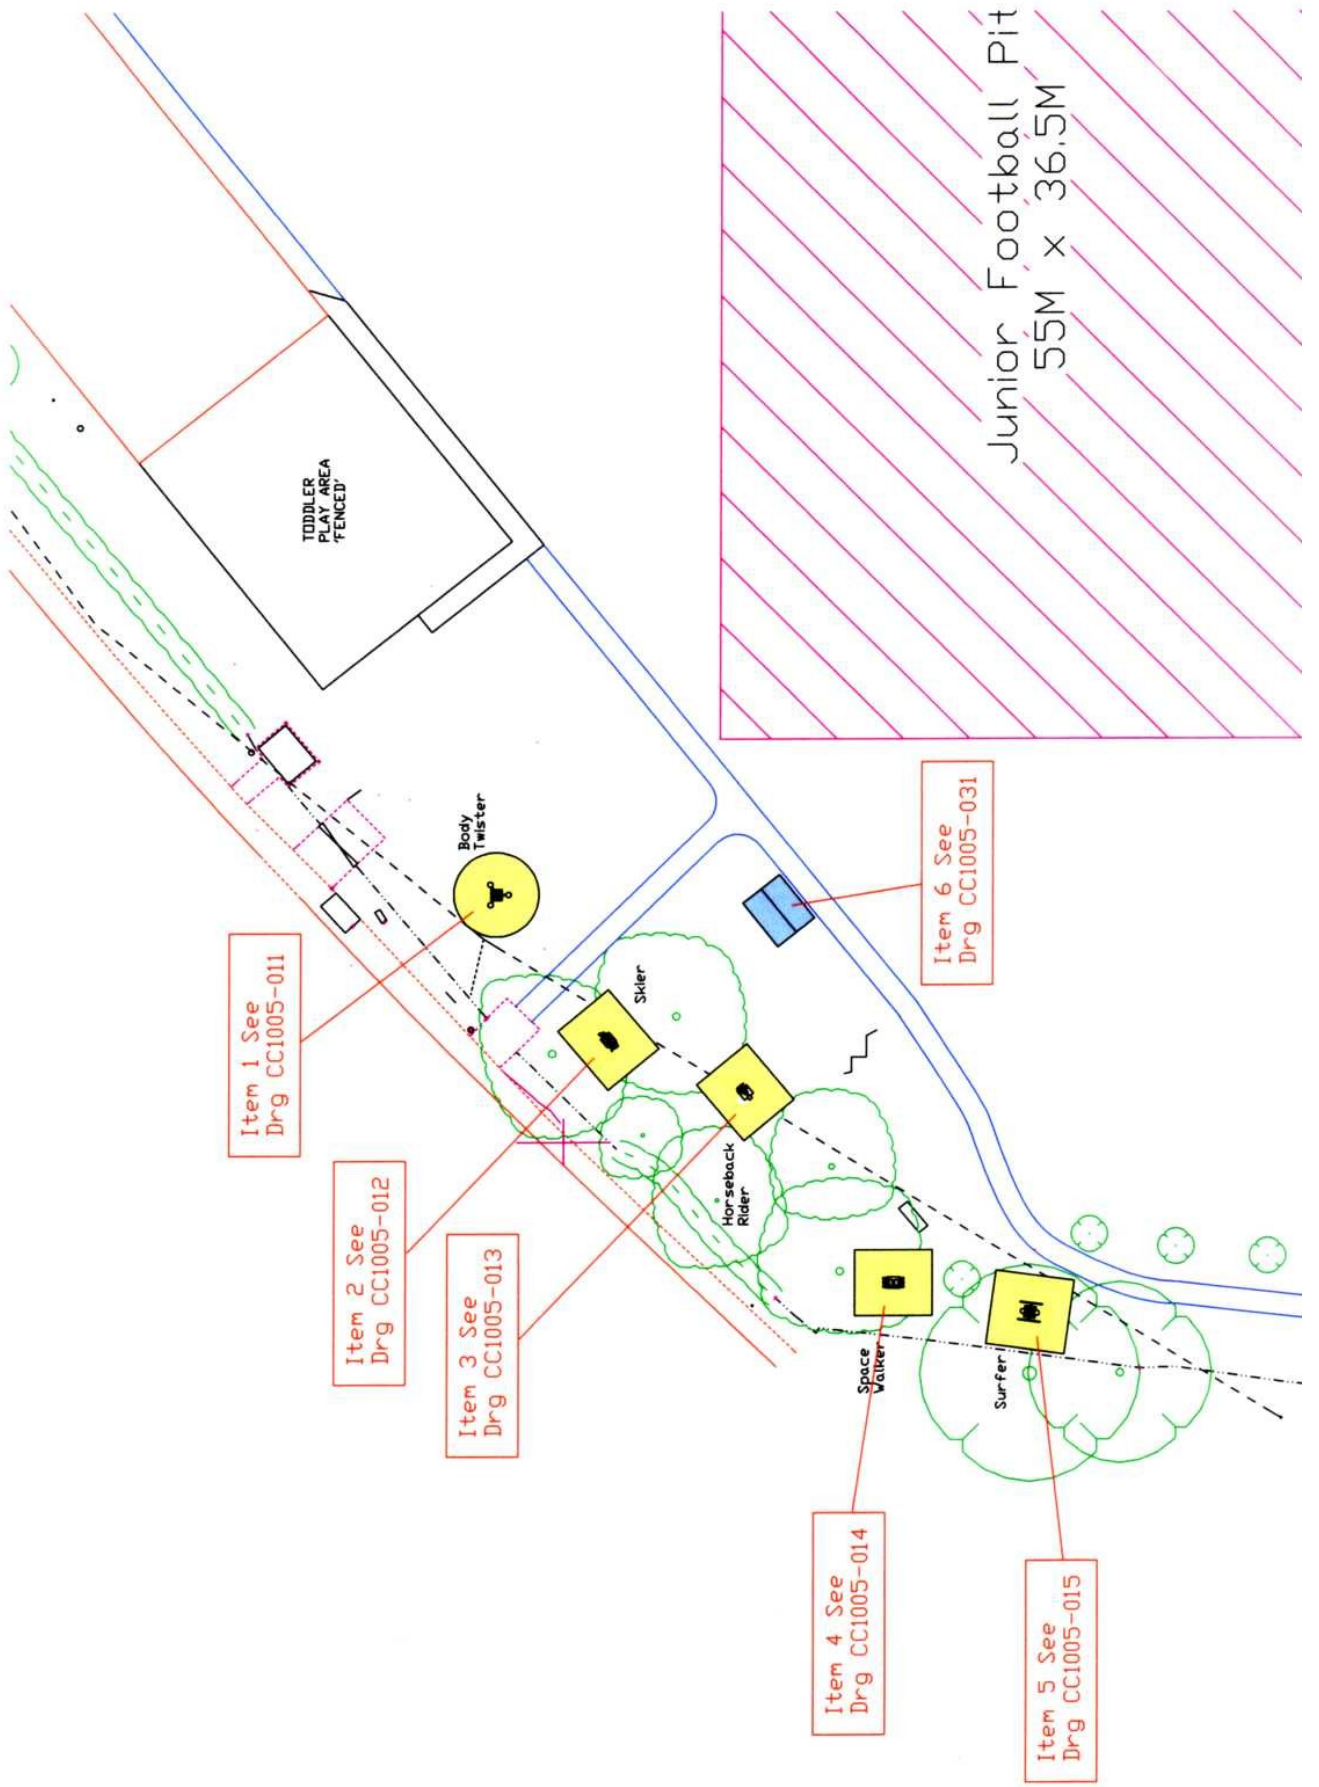

Item 1 See  
Drg CC1005-011

Item 2 See  
Drg CC1005-012

Item 3 See  
Drg CC1005-013

Item 4 See  
Drg CC1005-014

Item 5 See  
Drg CC1005-015

Item 6 See  
Drg CC1005-031

Junior Football Pit  
55M x 36.5M

